


This detailed floor plan shows the layout of a restaurant. At the top, there are two restrooms, each with a toilet and a sink, and a kitchen area labeled "Trampa de grasas bajo tarja". The main area is labeled "COCINA" (Kitchen) and includes a "PROYECCION CAMPANA" (hood projection). The layout features a central service area with a "PROYEC. MENU" (menu projection) and a counter. The dining area is furnished with round tables of various sizes (Ø0.30, Ø0.60) and chairs. The plan includes numerous dimensions for furniture and room areas, such as 0.90, 2.00, 1.45, 0.40, 0.65, 1.96, 0.65, 1.45, 0.65, 1.20, 3.14, 0.30, 0.85, 0.40, 0.21, 5.03, 1.45, 0.15, 1.15, 0.15, 2.55, 4.00, and 3.04. The plan also indicates "A EXTERIOR" (to exterior) and "Anuncio iluminado" (illuminated advertisement) areas.


PROYECTO BROASTER
Sr. Gerardo Gallegos Aguilar
Aguascalientes Ags.
ESCALA 1:50

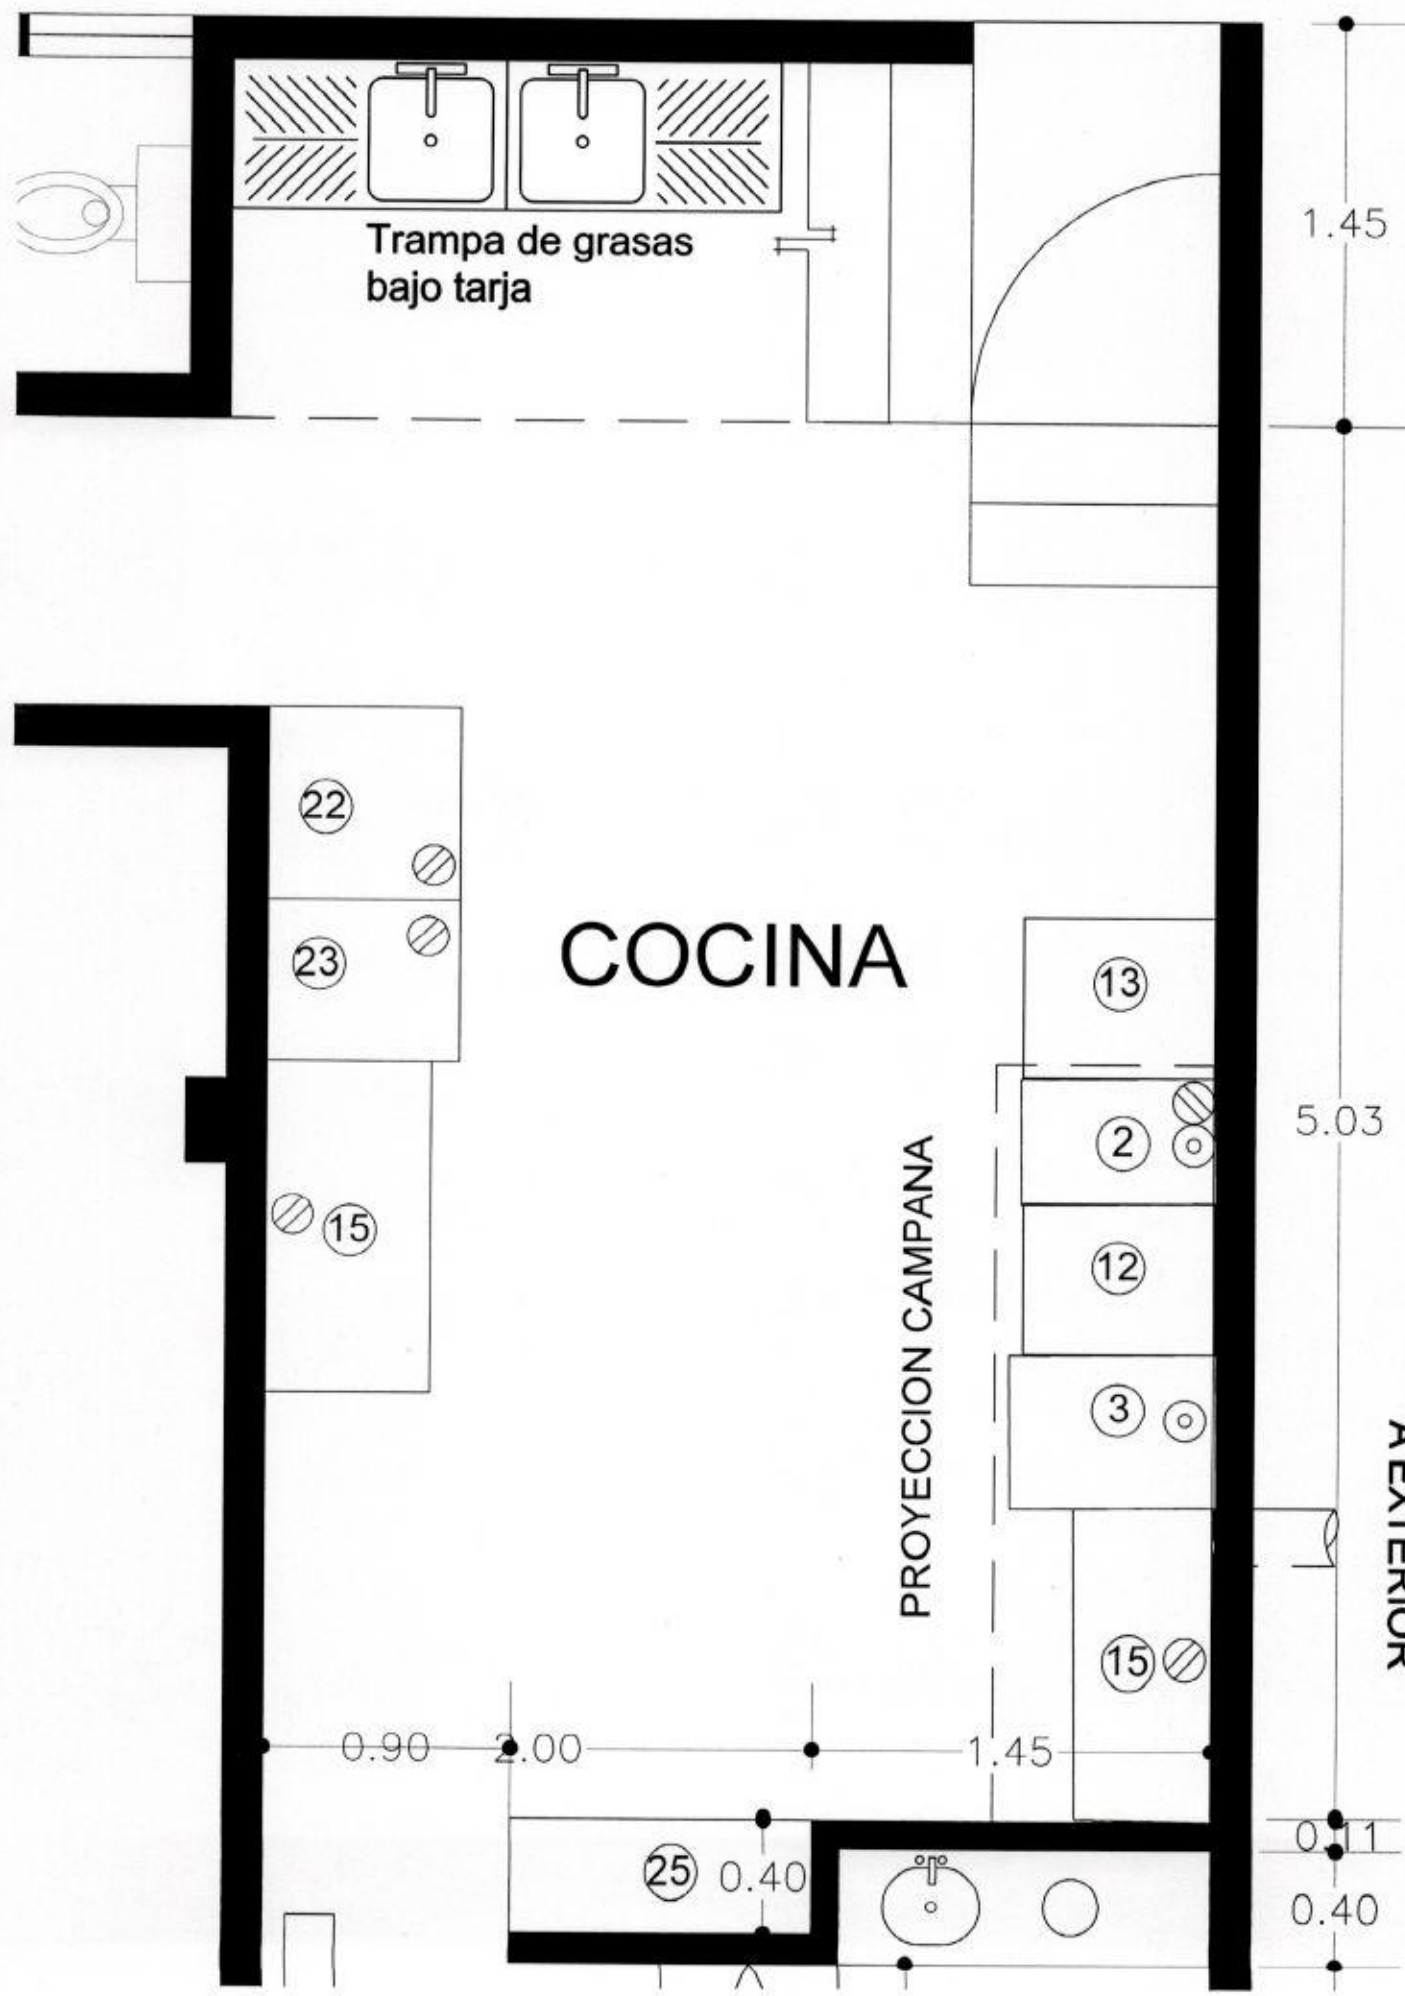



PROYECTO BROASTER
Sr. Gerardo Gallegos Aguilar
Aguascalientes Ags.
ESCALA 1:50

DEPARTAMENTO
TECNICO

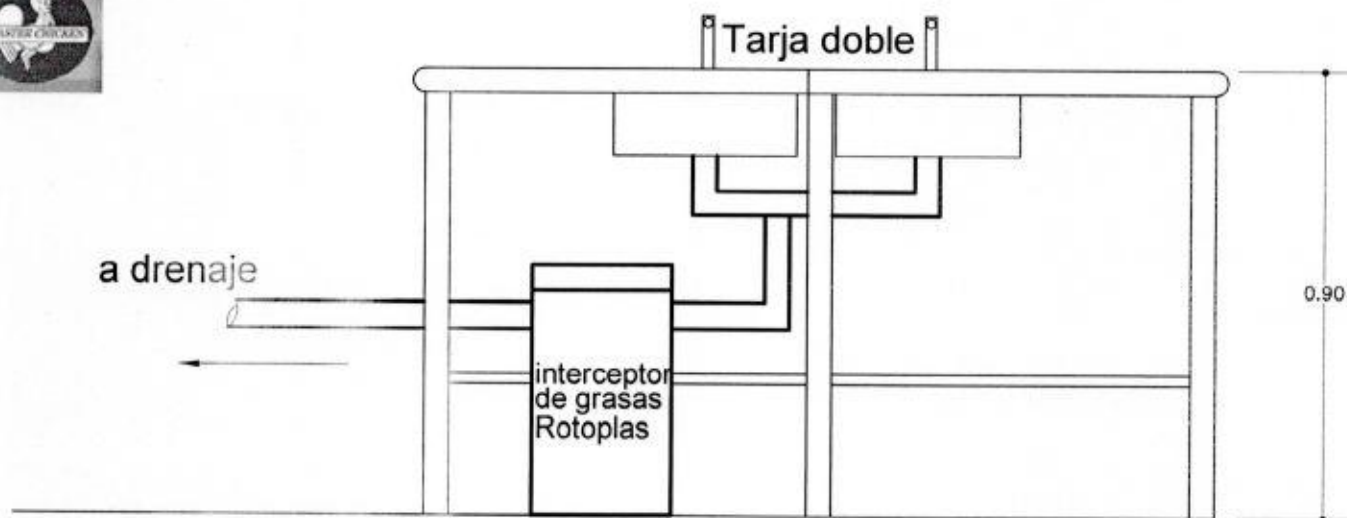

conexion de interceptor de grasas

PROYECTO BROASTER
Sr. Gerardo Gallegos Aguilar

Aguascalientes Ags.
ESCALA 1:50